

5

4

3

2

1



Office of Capital Projects
Roger Williams University
One Old Ferry Road
Bristol, RI 02809

Project Name and Address:

Almeida Apartments
Odd Numbered Flats

Key Plan:

Approvals:

Name:

Title:

Signature: _____

Date:

Funding:

Date	Issue Description

TITLE:
Second Floor

SCALE:
NTS


DRAWN BY:

PROJECT MANAGER:

CADD File Full Path:

Project No.:

Sheet No.:

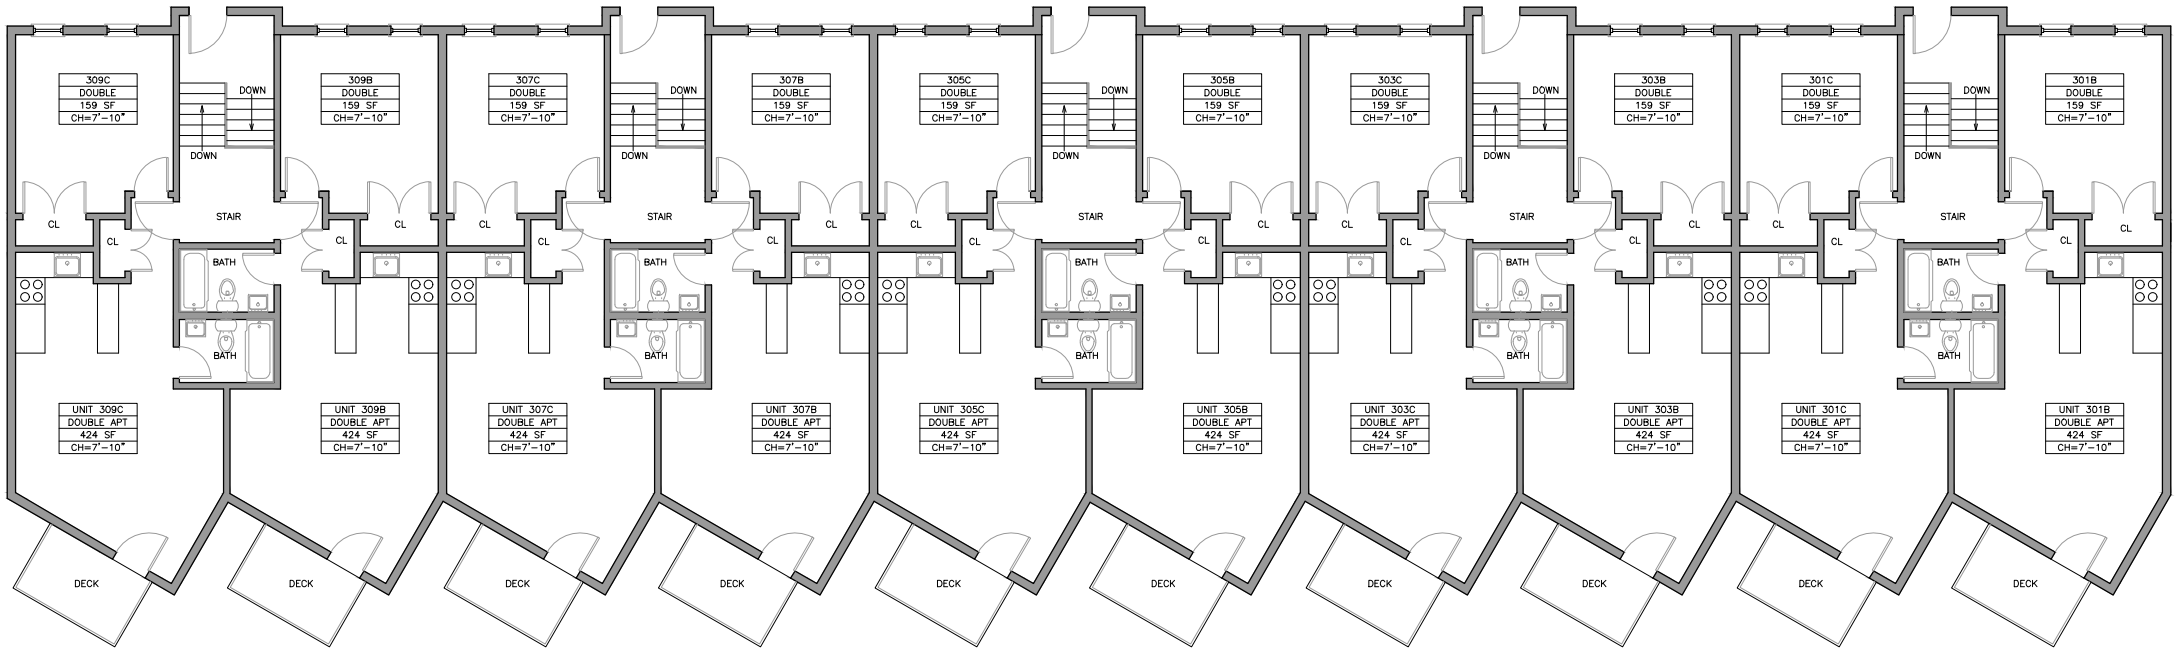

LEGEND

- SOLID WALL
- WINDOW
- BUILT-IN KITCHEN STORAGE

2 ALMEIDA FLATS ODD SIDE SECOND FLOOR PLAN
7,160± sq. ft.