

5

4

3

2

1

D

C


B

A

↑
OLD FERRY ROAD

STONEWALL 2
←

→
PARKING LOT

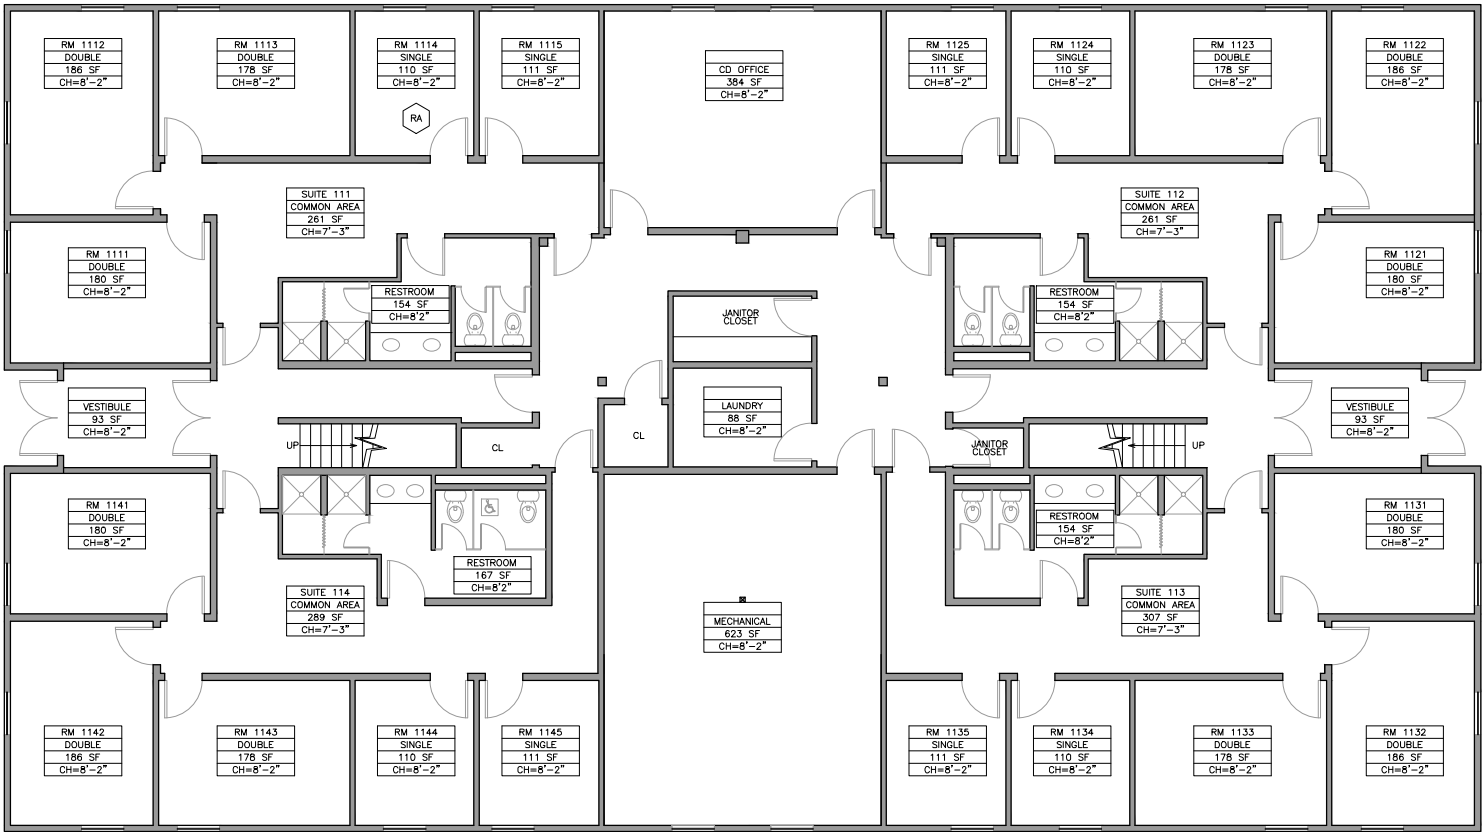

1 STONEWALL BUILDING 1 FIRST FLOOR PLAN
7,754± sq. ft.

LEGEND

- SOLID WALL
- WINDOW
- SHOWER STALL
- CURTAIN



Office of Capital Projects
Roger Williams University
One Old Ferry Road
Bristol, RI 02809

Project Name and Address:

Stonewall Terrace
Building 1

Key Plan:

Approvals:

Name:

Title:

Signature: _____

Date:

Funding:

Date	Issue Description

TITLE:

First Floor

SCALE:

NTS

DRAWN BY:

PROJECT MANAGER:

CADD File Full Path:

Project No.:

Sheet No.: