

5

4

3

2

1

D

C


B

A

STONEWALL 1

OLD FERRY ROAD

POND

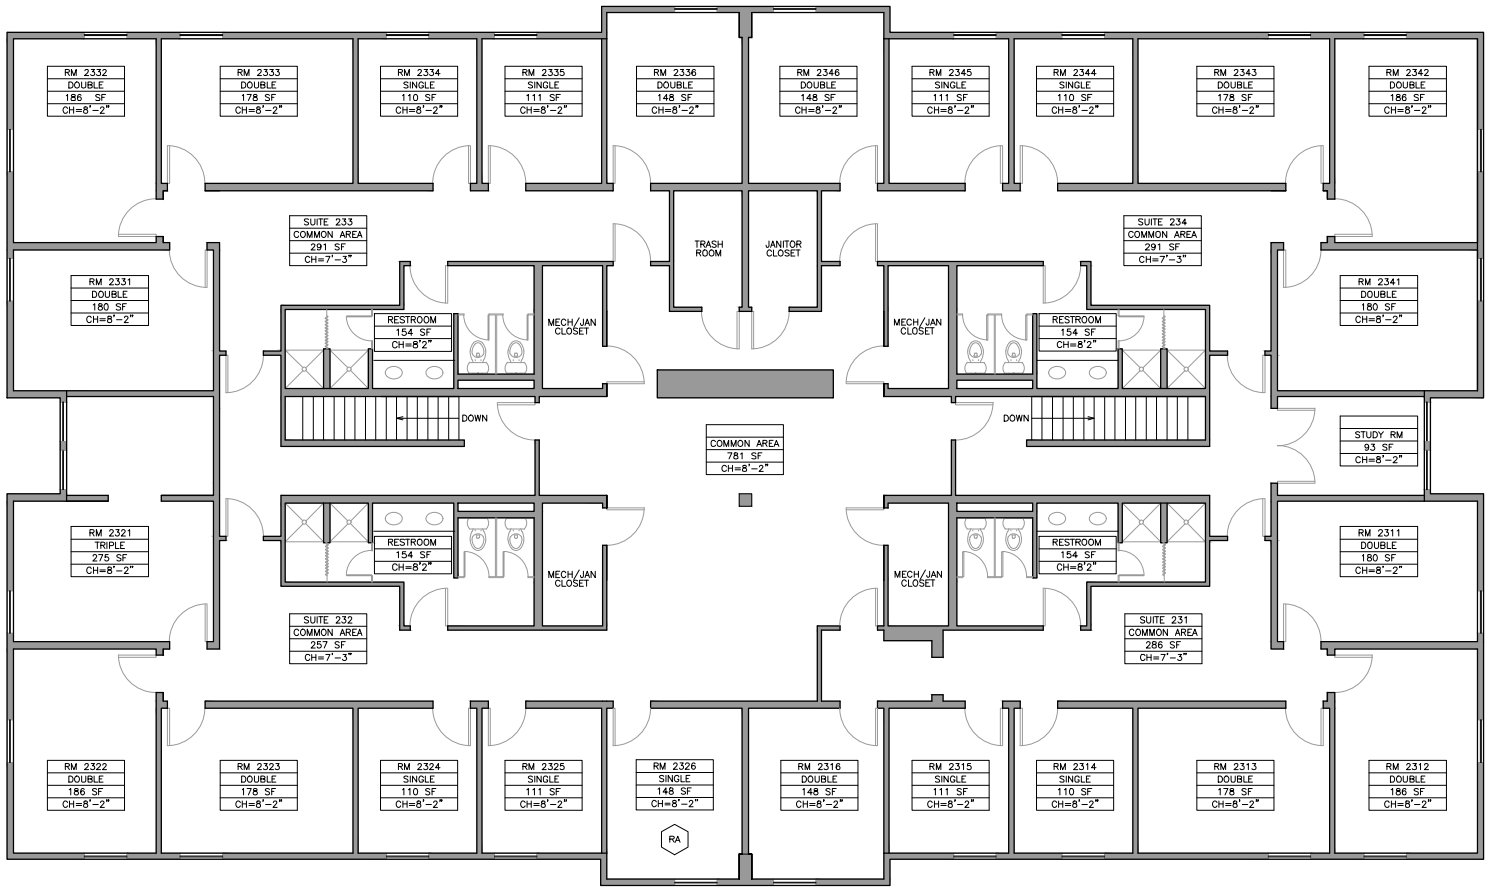

1 STONEWALL BUILDING 2 THIRD FLOOR PLAN
7,850± sq. ft.

LEGEND

- SOLID WALL
- WINDOW
- SHOWER STALL
- CURTAIN



Office of Capital Projects
Roger Williams University
One Old Ferry Road
Bristol, RI 02809

Project Name and Address:

Stonewall Terrace
Building 2

Key Plan:

Approvals:

Name:

Title:

Signature: _____

Date:

Funding:

Date	Issue Description

TITLE:
Third Floor

SCALE:
NTS

DRAWN BY:

PROJECT MANAGER:

CADD File Full Path:

Project No.:

Sheet No.: