

5

4

3

2

1

D

C

B

A



Office of Capital Projects
Roger Williams University
One Old Ferry Road
Bristol, RI 02809

Project Name and Address:

Stonewall Terrace
Building 3

Key Plan:

Approvals:

Name:

Title:

Signature: _____

Date:

Funding:

Date	Issue Description

TITLE:

Second Floor

SCALE:

NTS

DRAWN BY:

PROJECT MANAGER:

CADD File Full Path:


Project No.:

Sheet No.:

STONEWALL 2

STONEWALL 4

POND

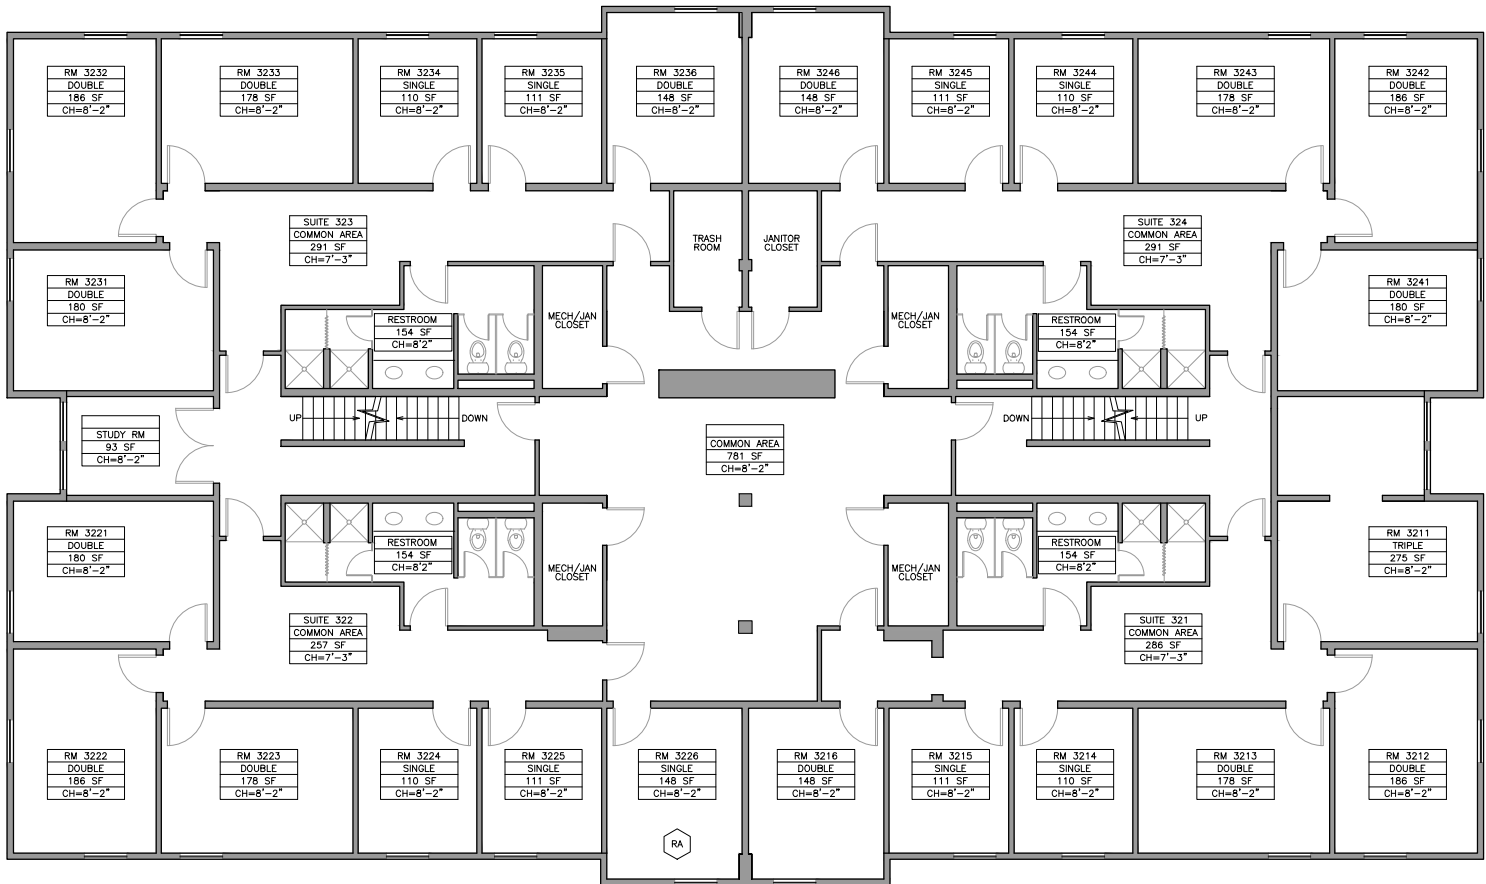

1 STONEWALL BUILDING 3 SECOND FLOOR PLAN
7,850± sq. ft.

LEGEND	
	SOLID WALL
	WINDOW
	SHOWER STALL
	CURTAIN