

5

4

3

2

1

D

C


B

A

STONEWALL 3

OLD FERRY ROAD

POND

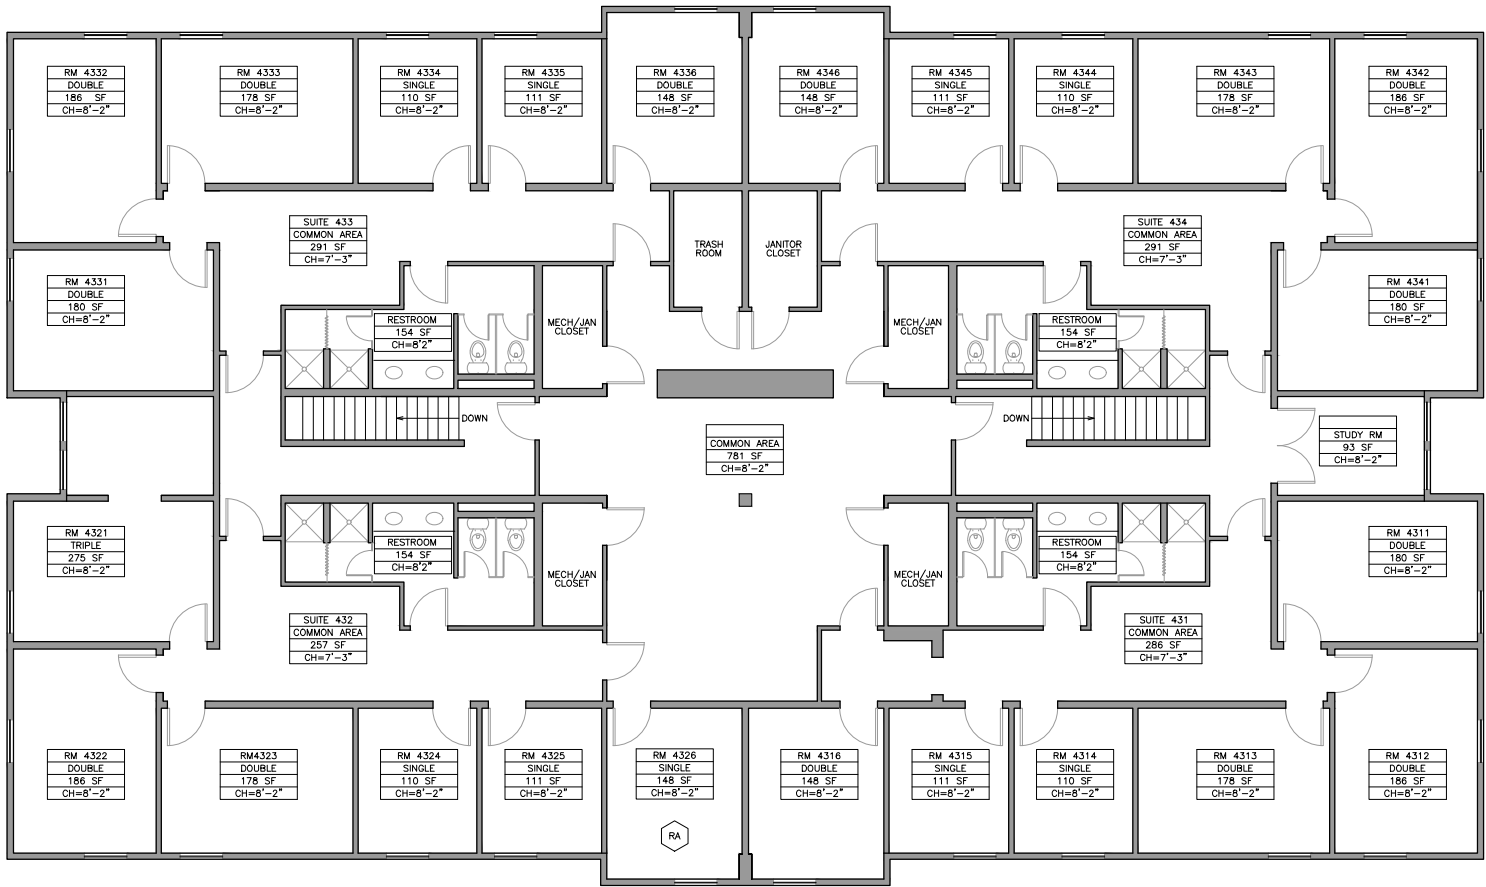

1 STONEWALL BUILDING 4 THIRD FLOOR PLAN  
7,850± sq. ft.

LEGEND

- SOLID WALL
- WINDOW
- SHOWER STALL
- CURTAIN



Office of Capital Projects  
Roger Williams University  
One Old Ferry Road  
Bristol, RI 02809

Project Name and Address:

Stonewall Terrace  
Building 4

Key Plan:

Approvals:

Name:

Title:

Signature: \_\_\_\_\_

Date:

Funding:

| Date | Issue Description |
|------|-------------------|
|      |                   |
|      |                   |
TITLE:

Third Floor

SCALE:

NTS

DRAWN BY:

PROJECT MANAGER:

CADD File Full Path:

Project No.:

Sheet No.: