

5

4

3

2

1



Office of Capital Projects
Roger Williams University
One Old Ferry Road
Bristol, RI 02809

Project Name and Address:

Willow Hall
Building 2

Key Plan:

Approvals:

Name:

Title:

Signature: _____

Date:

Funding:

Date	Issue Description

TITLE:

Third Floor

SCALE:

NTS


DRAWN BY:

PROJECT MANAGER:

CADD File Full Path:

Project No.:

Sheet No.:

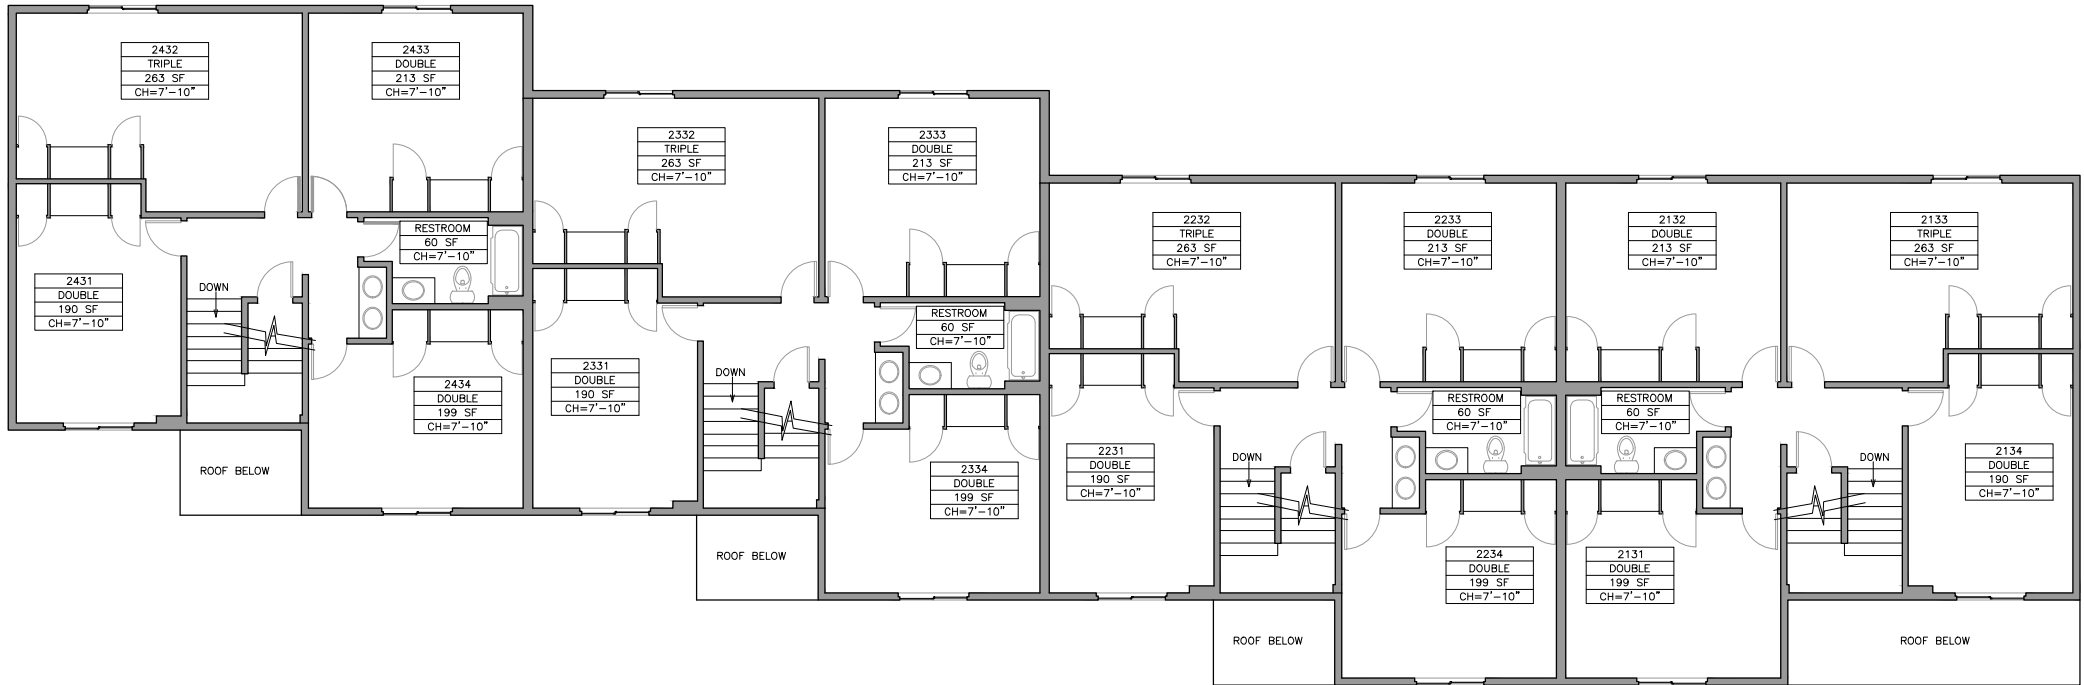

3 WILLOW BUILDING 2 THIRD FLOOR PLAN
4,789± sq. ft.

LEGEND

SOLID WALL

WINDOW

BUILT-IN CLOSETS AND DRESSER