

5

4

3

2


1

D

C

B

A

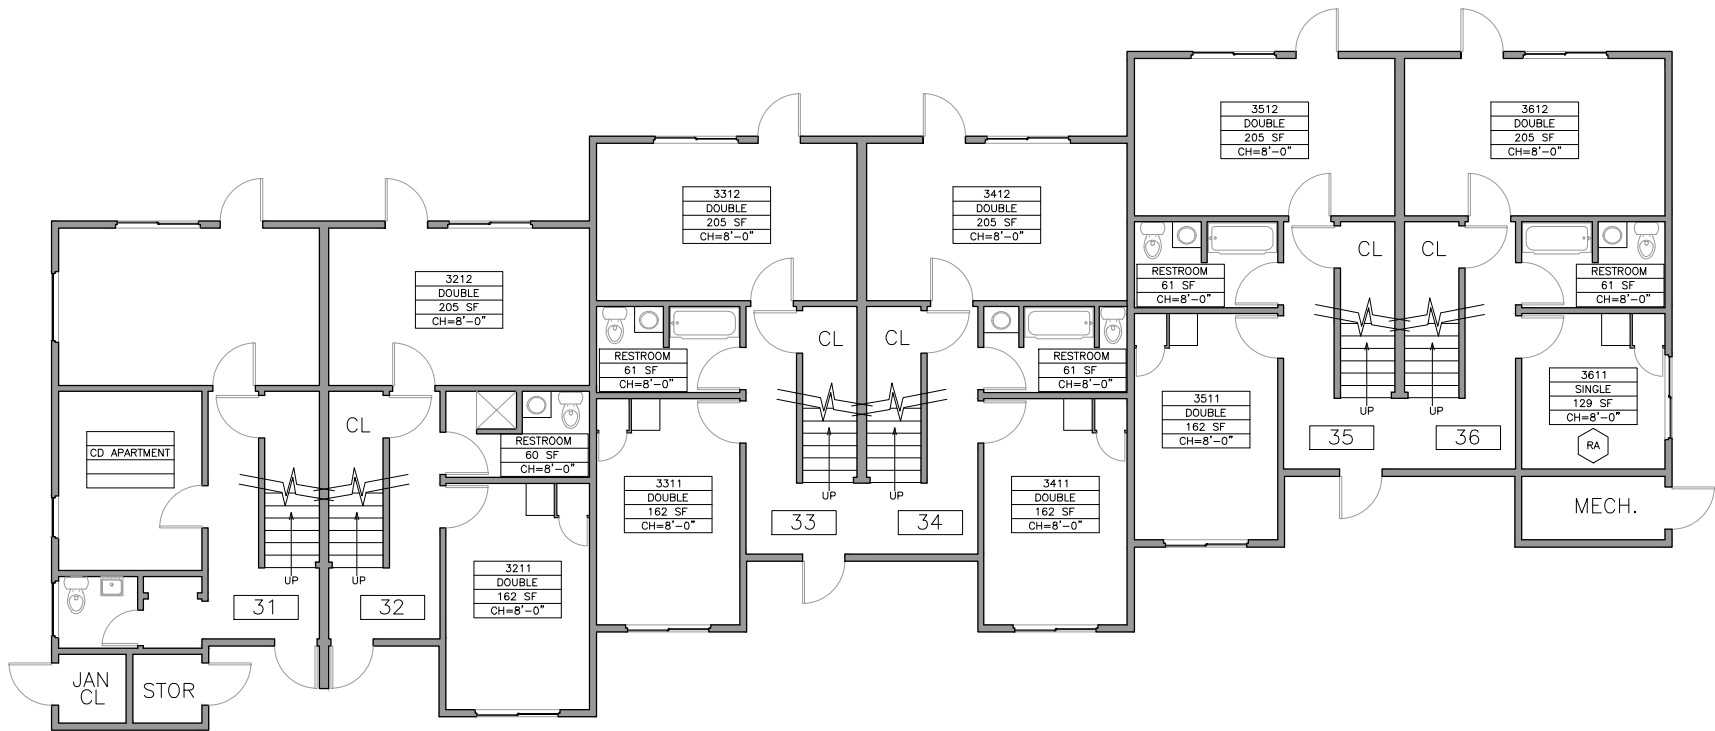

1 WILLOW BUILDING 3 FIRST FLOOR PLAN
3,796± sq. ft.

LEGEND	
	SOLID WALL
	WINDOW
	BUILT-IN CLOSET AND DRESSER



Office of Capital Projects
Roger Williams University
One Old Ferry Road
Bristol, RI 02809

Project Name and Address:

Willow Hall
Building 3

Key Plan:

Approvals:

Name:

Title:

Signature: _____

Date:

Funding:

Date	Issue Description

TITLE:
First Floor

SCALE:
NTS

DRAWN BY:

PROJECT MANAGER:

CADD File Full Path:

Project No.:

Sheet No.: