

5

4

3

2


1

D

C

B

A

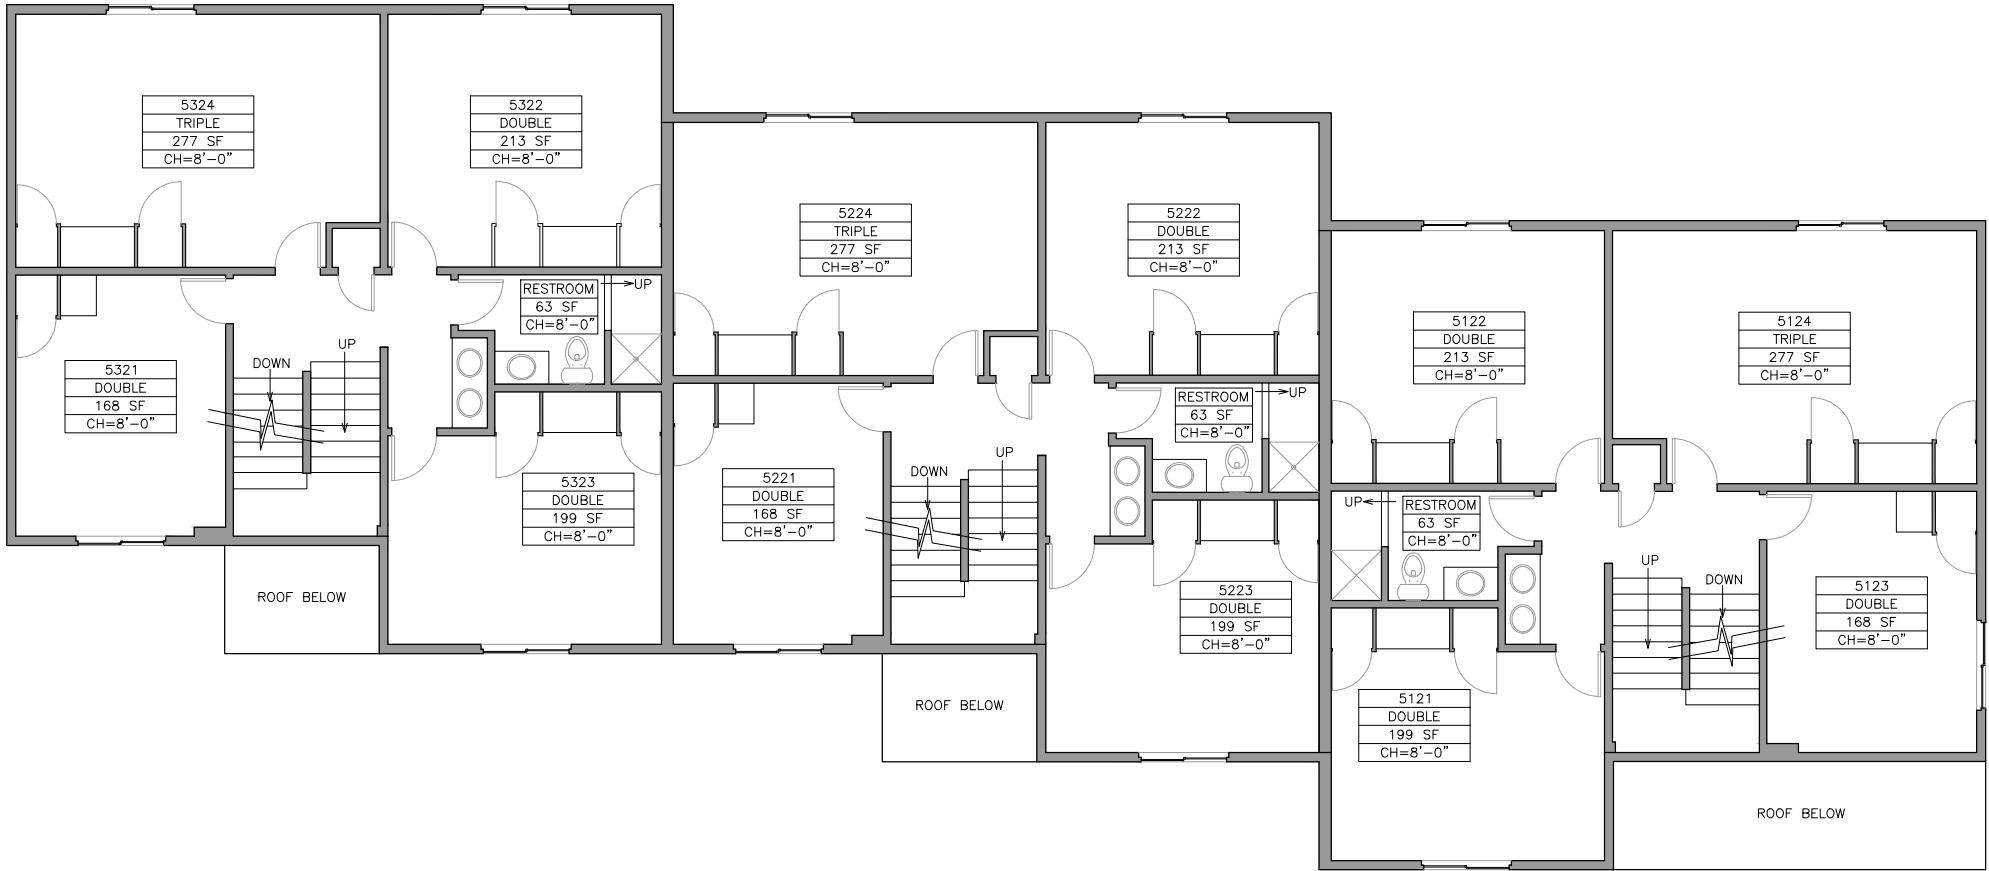

2

WILLOW BUILDING 5 SECOND FLOOR PLAN

3,596± sq. ft.

LEGEND

- SOLID WALL
- WINDOW
- BUILT-IN CLOSETS AND DRESSER
- SHOWER STALL



Office of Capital Projects
Roger Williams University
One Old Ferry Road
Bristol, RI 02809

Project Name and Address:

Willow Hall
Building 5

Key Plan:

Approvals:

Name:

Title:

Signature:

Date:

Funding:

Date	Issue Description

TITLE:

Second Floor

SCALE:

3/32" = 1'-0"

DRAWN BY:

PROJECT MANAGER:

CADD File Full Path:

Project No.:

Sheet No.: