

3


2

1

C

B

A

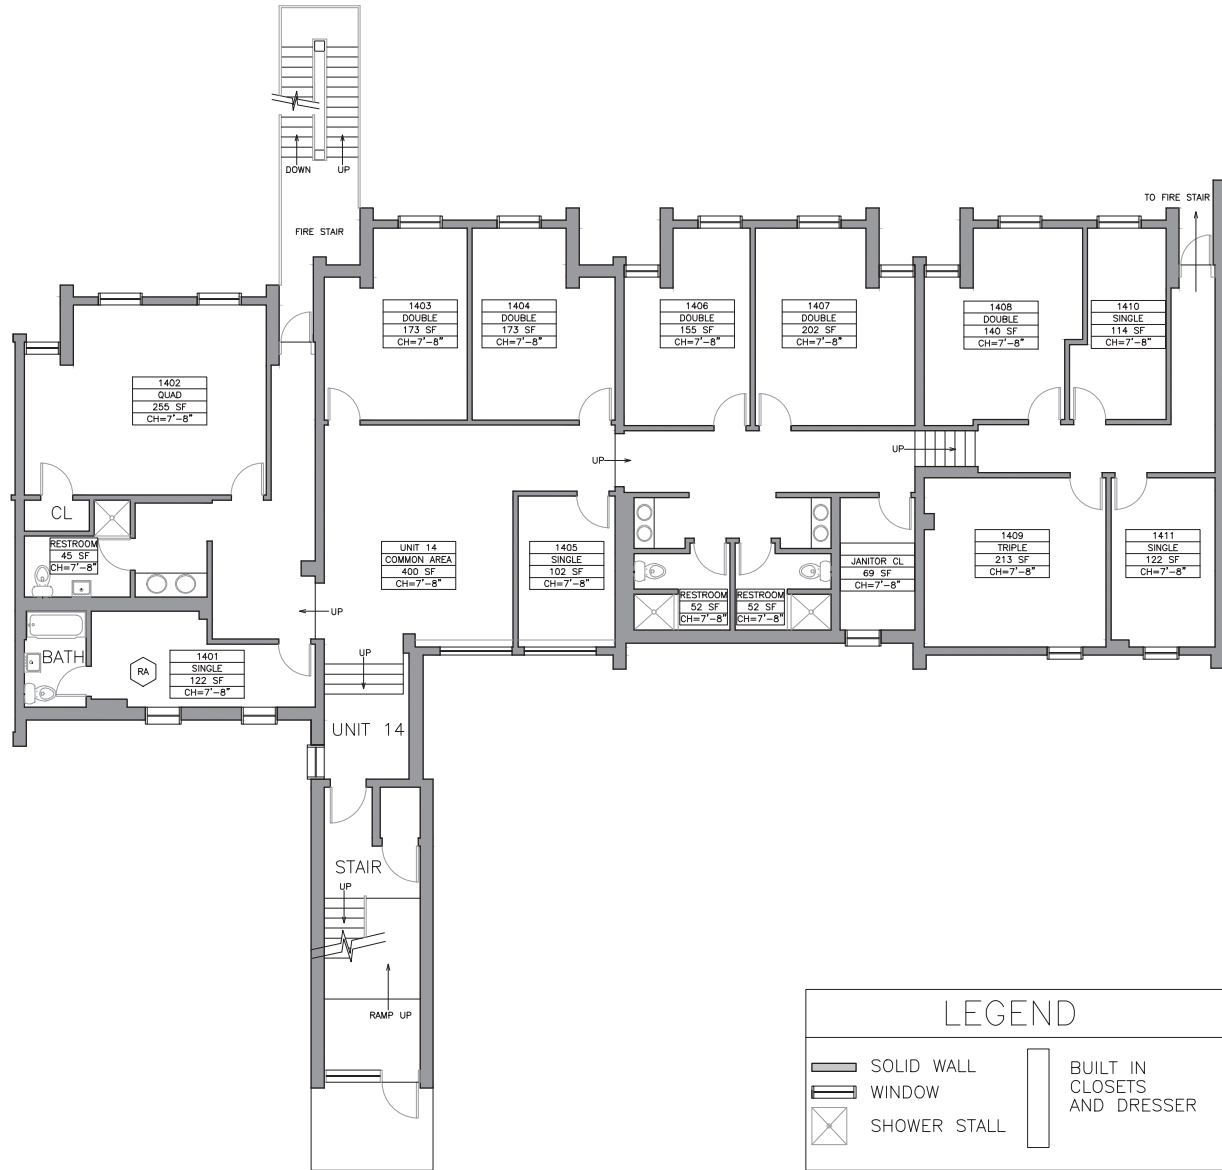

ENTRANCE TO UNITS 2, 3, 14

1

UNIT 14

3,426± sq. ft.



Office of Capital Projects
Roger Williams University
One Old Ferry Road
Bristol, RI 02809

Project Name and Address:

Maple Hall Unit 14

Key Plan:

Approvals:

Name:

Title:

Signature: _____

Date:

Funding:

Date	Issue Description

TITLE:

Second Floor

SCALE:

1/16" = 1'-0"

DRAWN BY:

PROJECT MANAGER:

CADD File Full Path:

Project No.:

Sheet No.: