


3


2

1

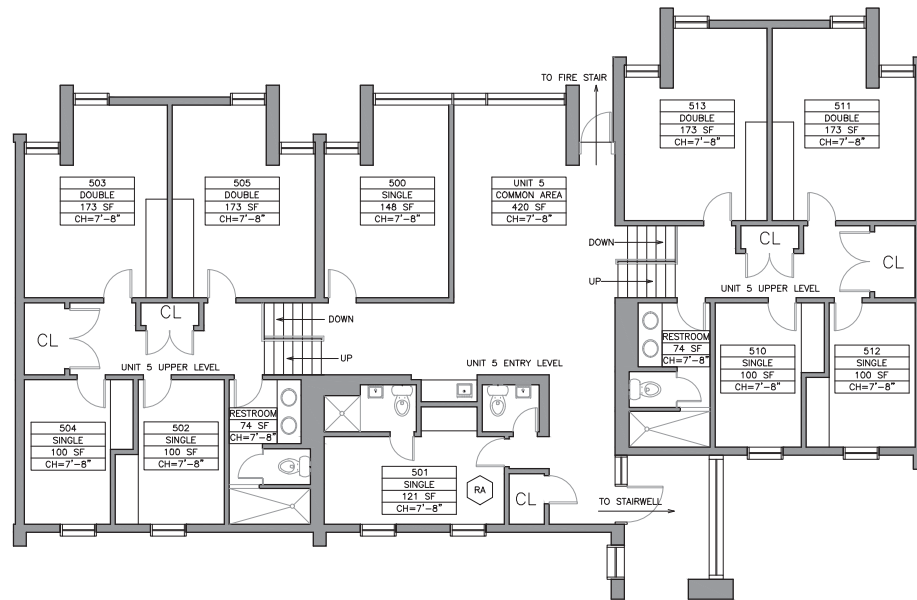

2 UNIT 5 - ENTRY AND UPPER LEVEL

2,562± sq. ft.

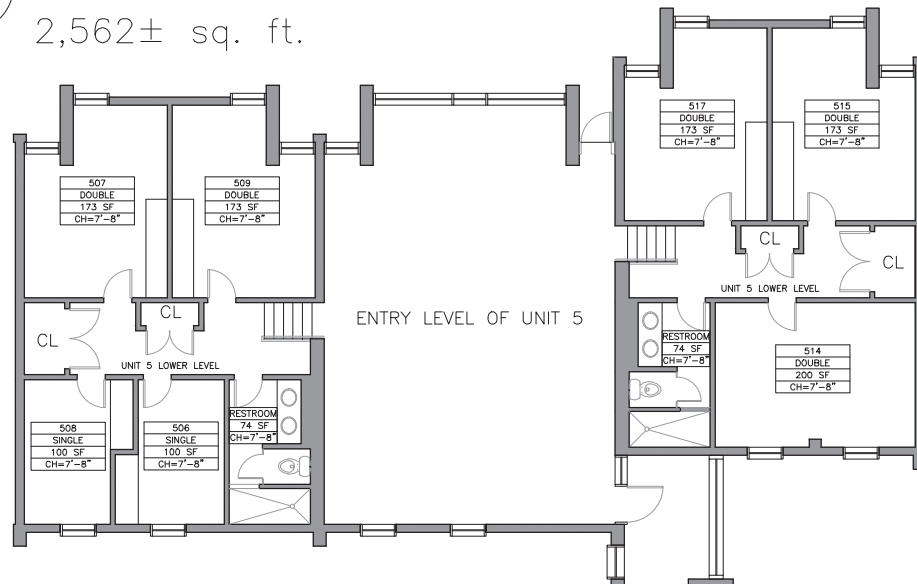

1 UNIT 5 - LOWER LEVEL

1,650± sq. ft.

LEGEND

- SOLID WALL
- WINDOW
- SHOWER STALL
- BUILT IN CLOSETS AND DRESSER



Office of Capital Projects
Roger Williams University
One Old Ferry Road
Bristol, RI 02809

Project Name and Address:

Maple Hall Unit 5

Key Plan:

Approvals:

Name:

Title:

Signature:

Date:

Funding:

Date	Issue Description

TITLE:

SCALE:

1/16" = 1'-0"

DRAWN BY:

PROJECT MANAGER:

CADD File Full Path:

Project No.:

Sheet No.: