


3

2


1

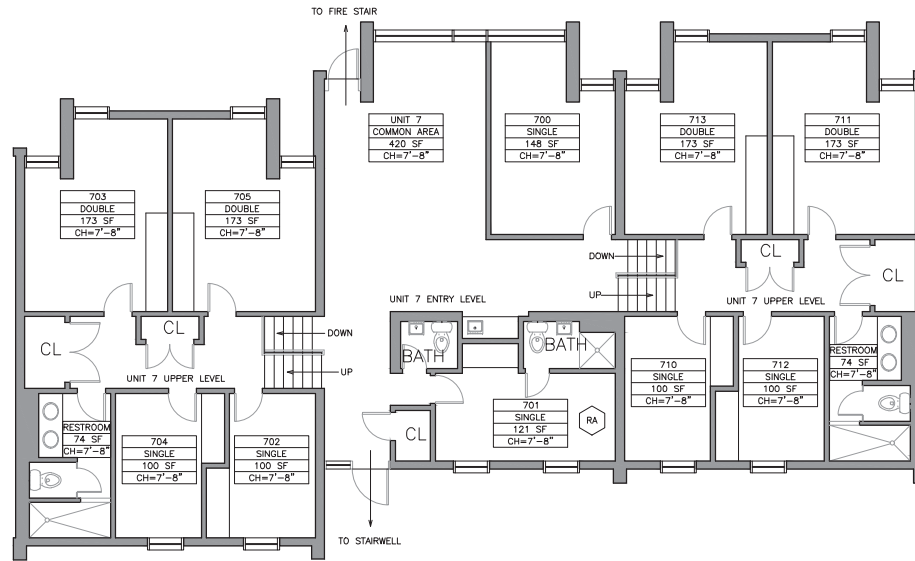

2

UNIT 7 - ENTRY AND UPPER LEVEL

2,476± sq. ft.

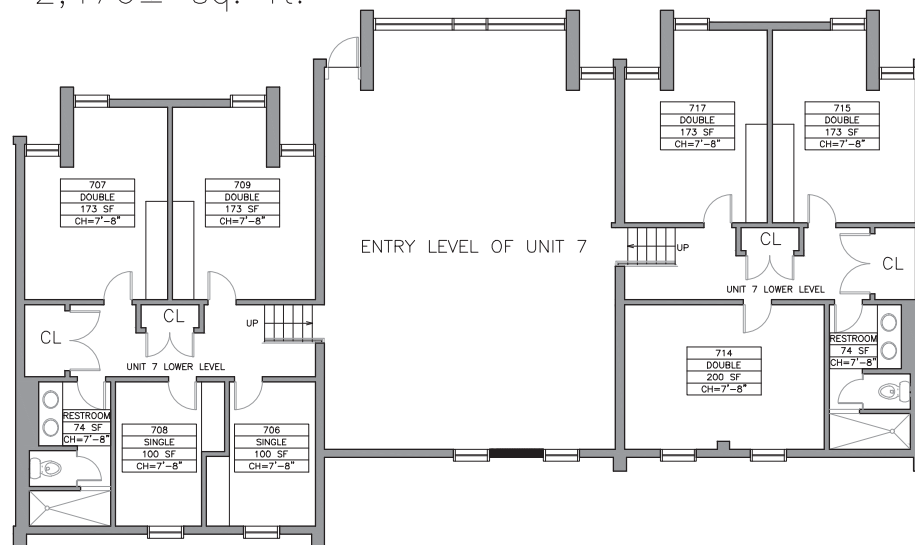

1

UNIT 7 - LOWER LEVEL

1,606± sq. ft.



Office of Capital Projects
Roger Williams University
One Old Ferry Road
Bristol, RI 02809

Project Name and Address:

Maple Hall Unit 7

Key Plan:

Approvals:

Name:

Title:

Signature:

Date:

Funding:

Date	Issue Description

TITLE:

Second Floor

SCALE:

1/16" = 1'-0"

DRAWN BY:

PROJECT MANAGER:

CADD File Full Path:

Project No.:

Sheet No.: