



RESIDENCE
HALL

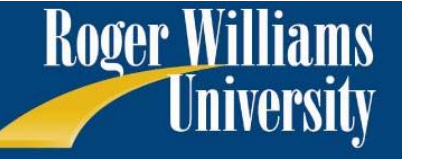

ONE OLD FERRY ROAD
BRISTOL, RI 02809

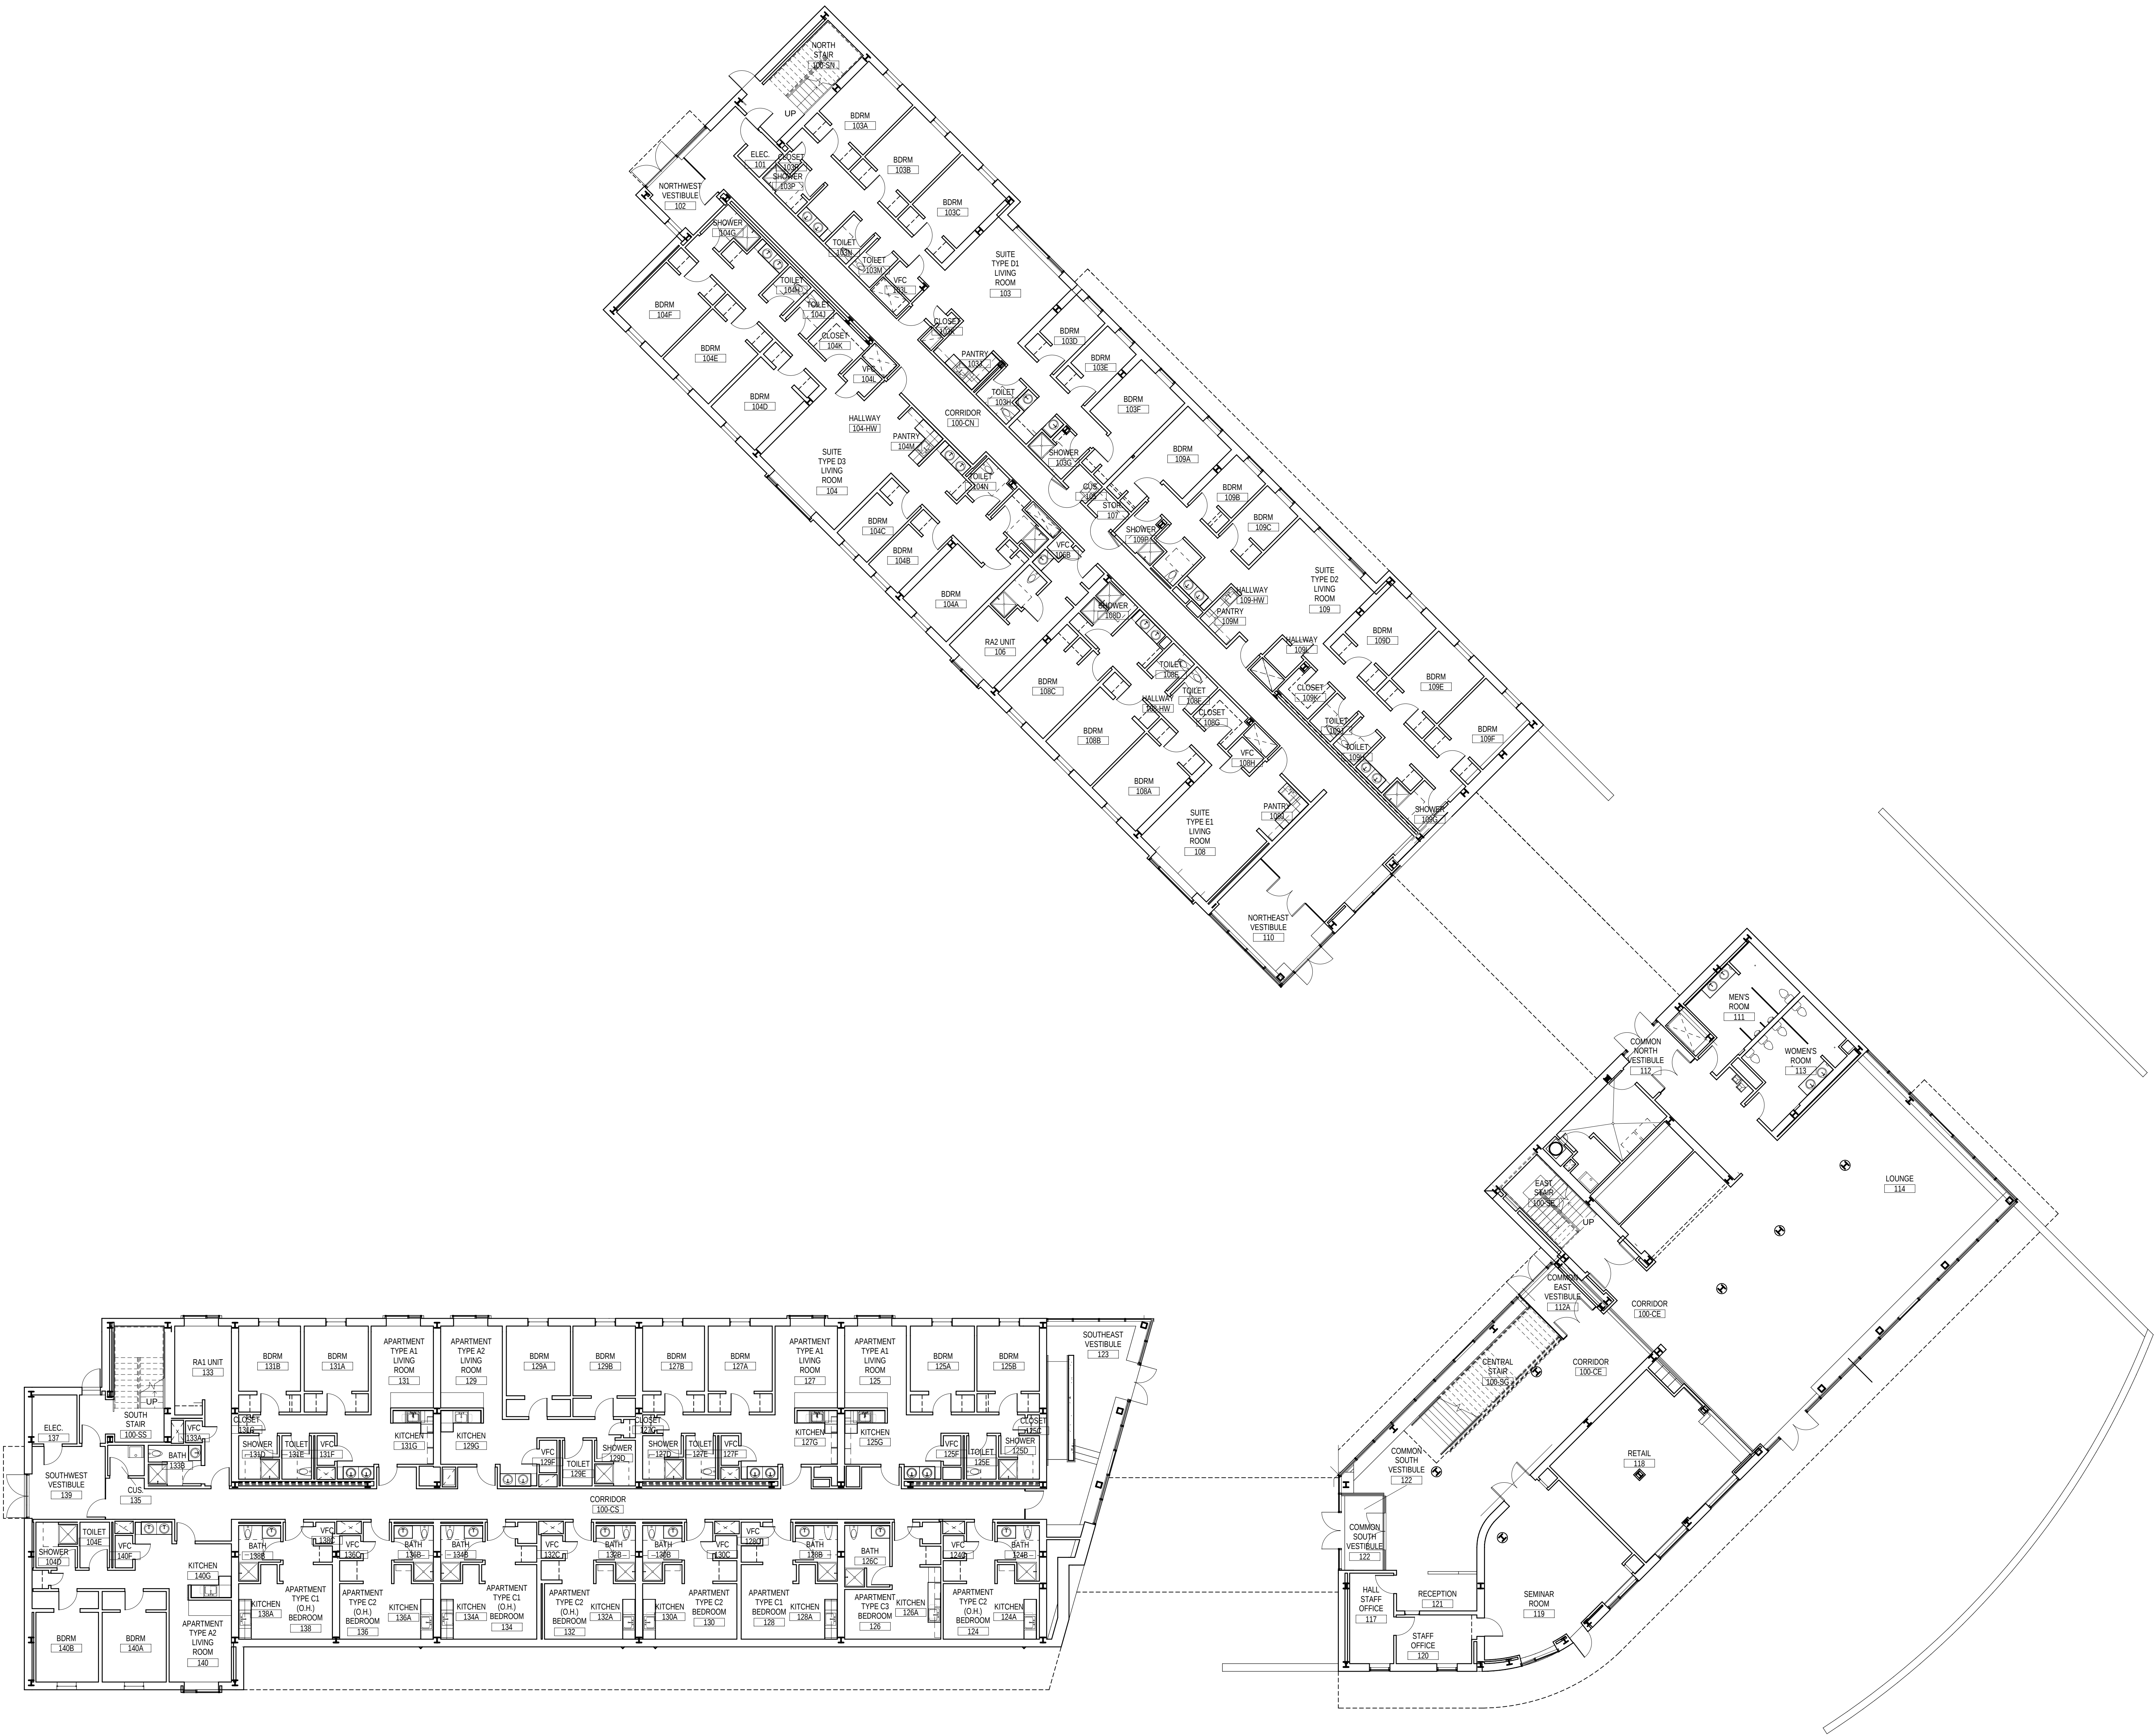

FIRST FLOOR
OVERALL PLAN