



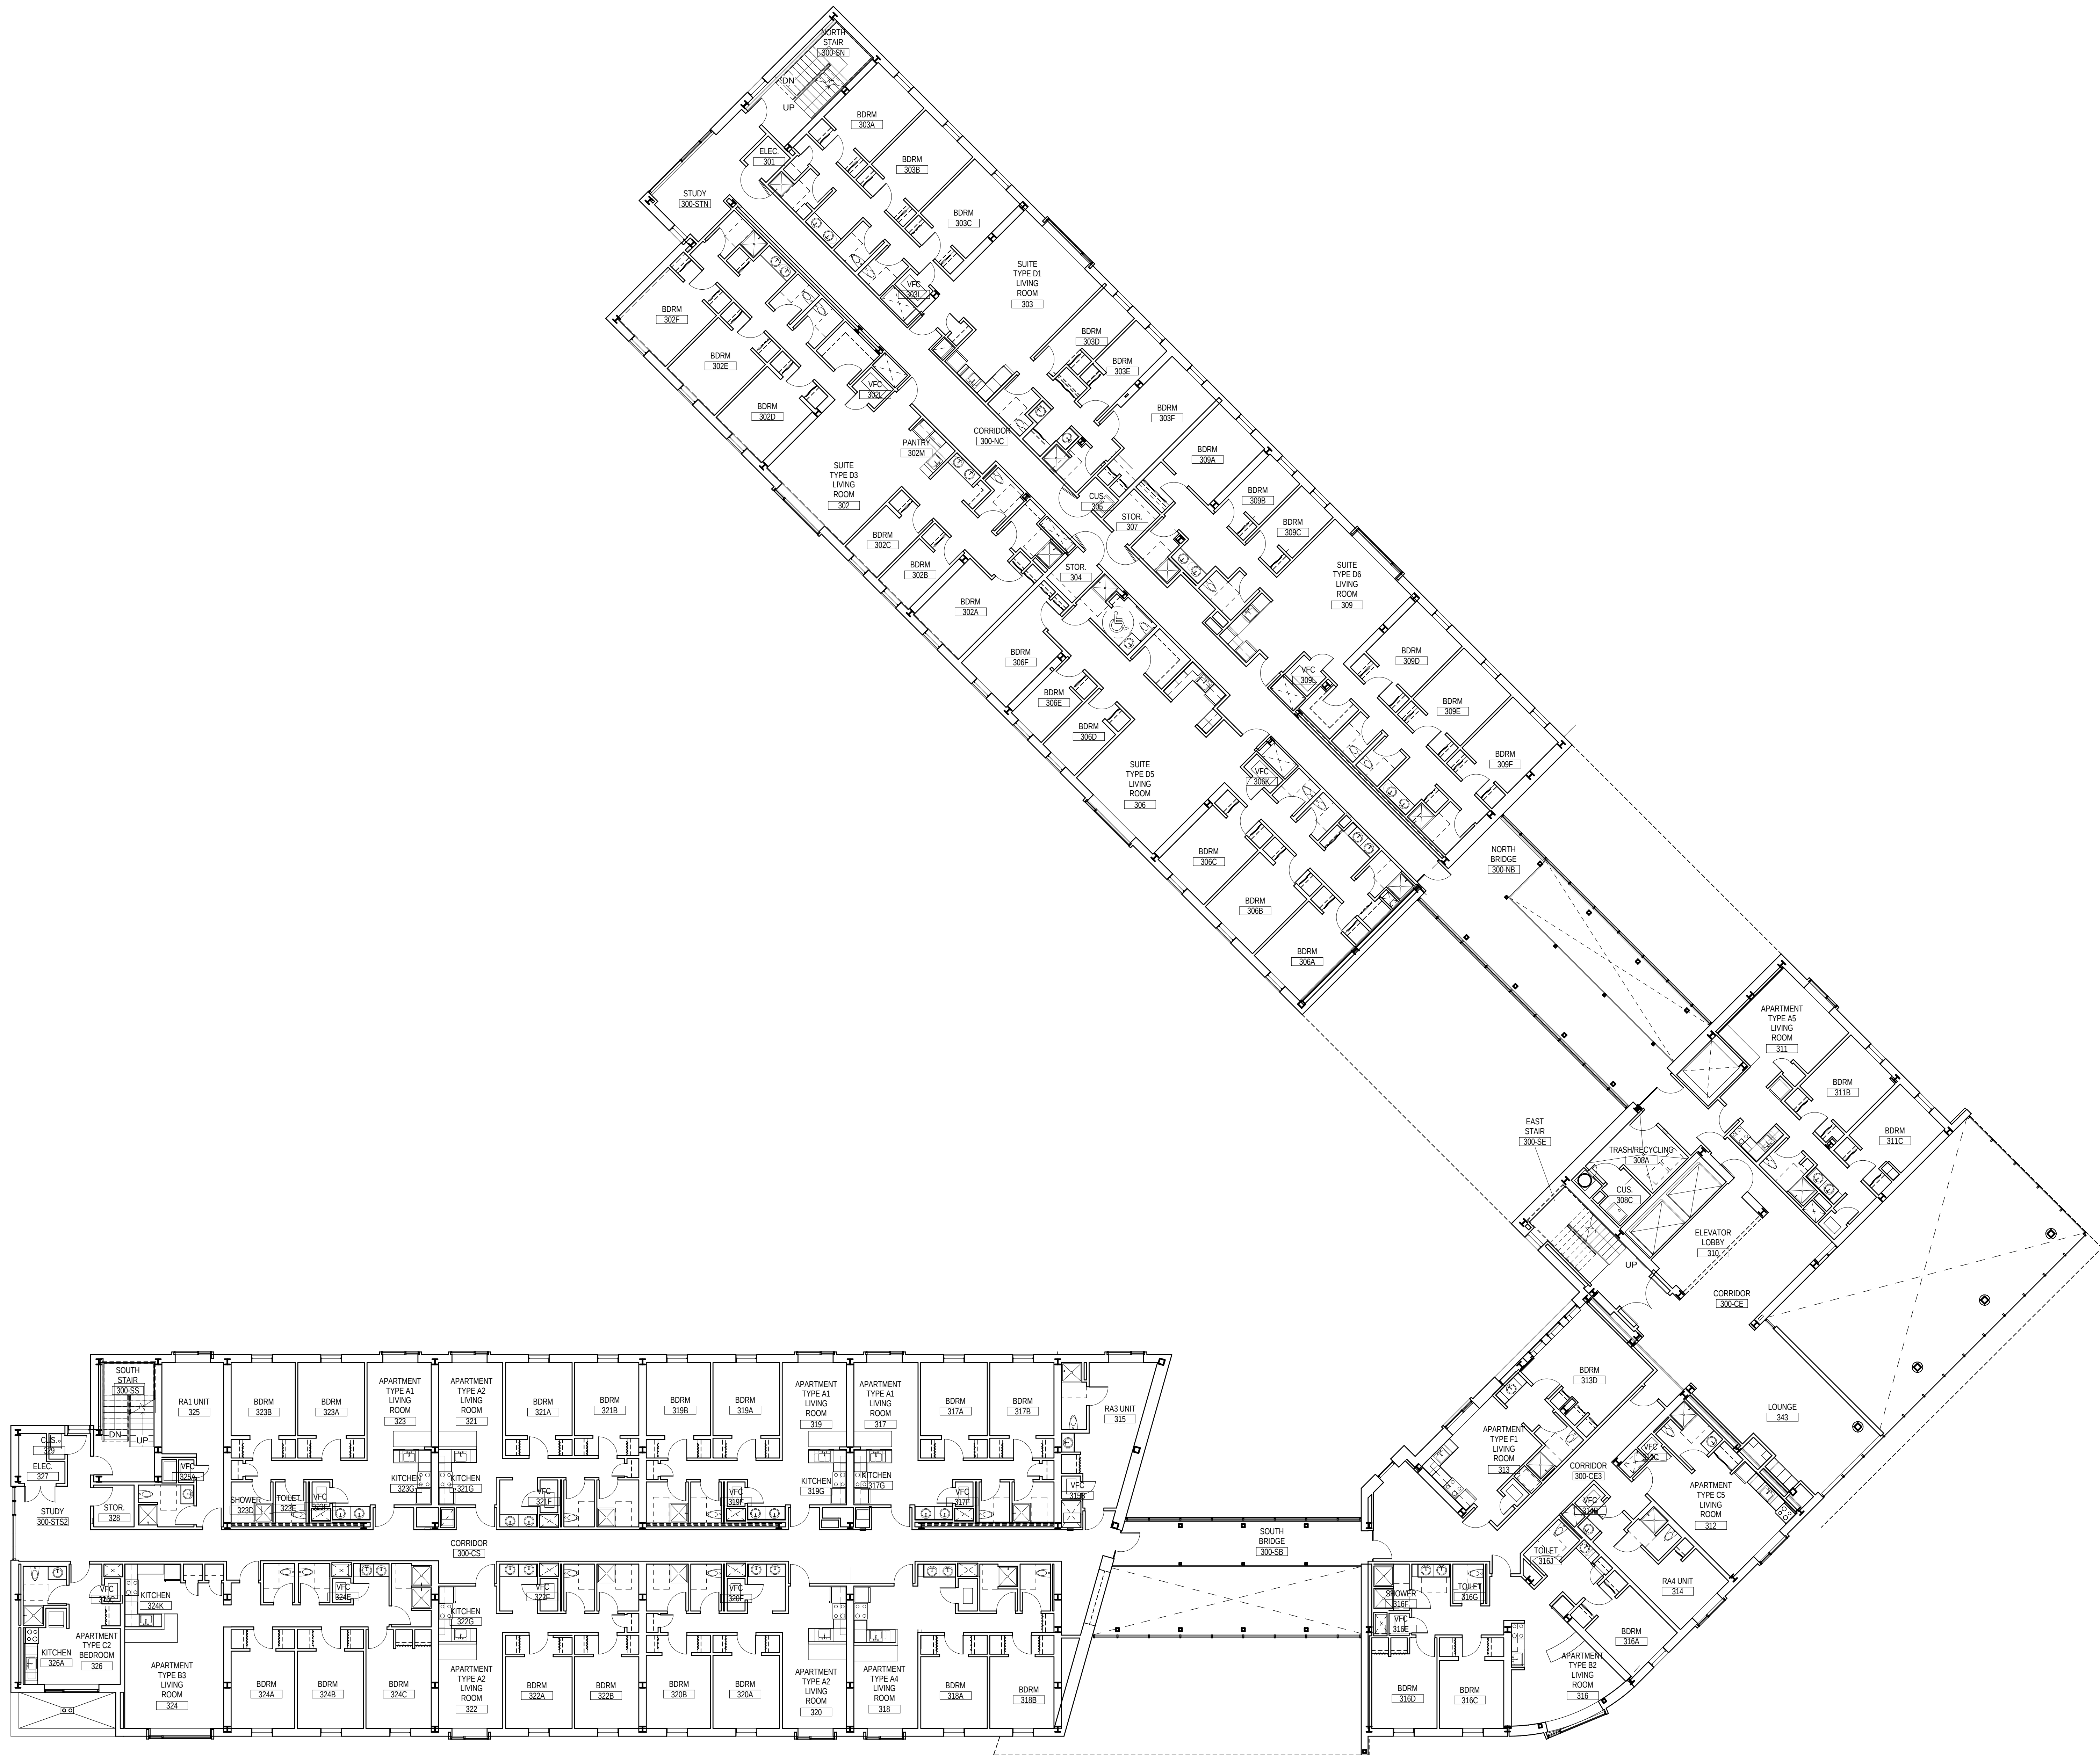

PERKINS
+ WILL

55 Court St., 2nd Floor
Boston, MA 02108
617.478.0300
617.478.0321
www.perkinswill.com

RESIDENCE
HALL

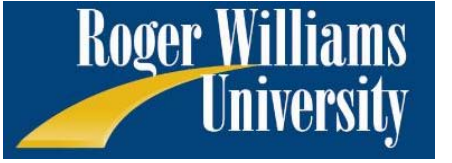

ONE OLD FERRY ROAD
BRISTOL, RI 02809

THIRD FLOOR
OVERALL PLAN

Copyright © 2007 Perkins+Will