




55 Court St., 2nd Floor
Boston, MA 02108
t 617.478.0300
f 617.478.0321
www.perkinswill.com

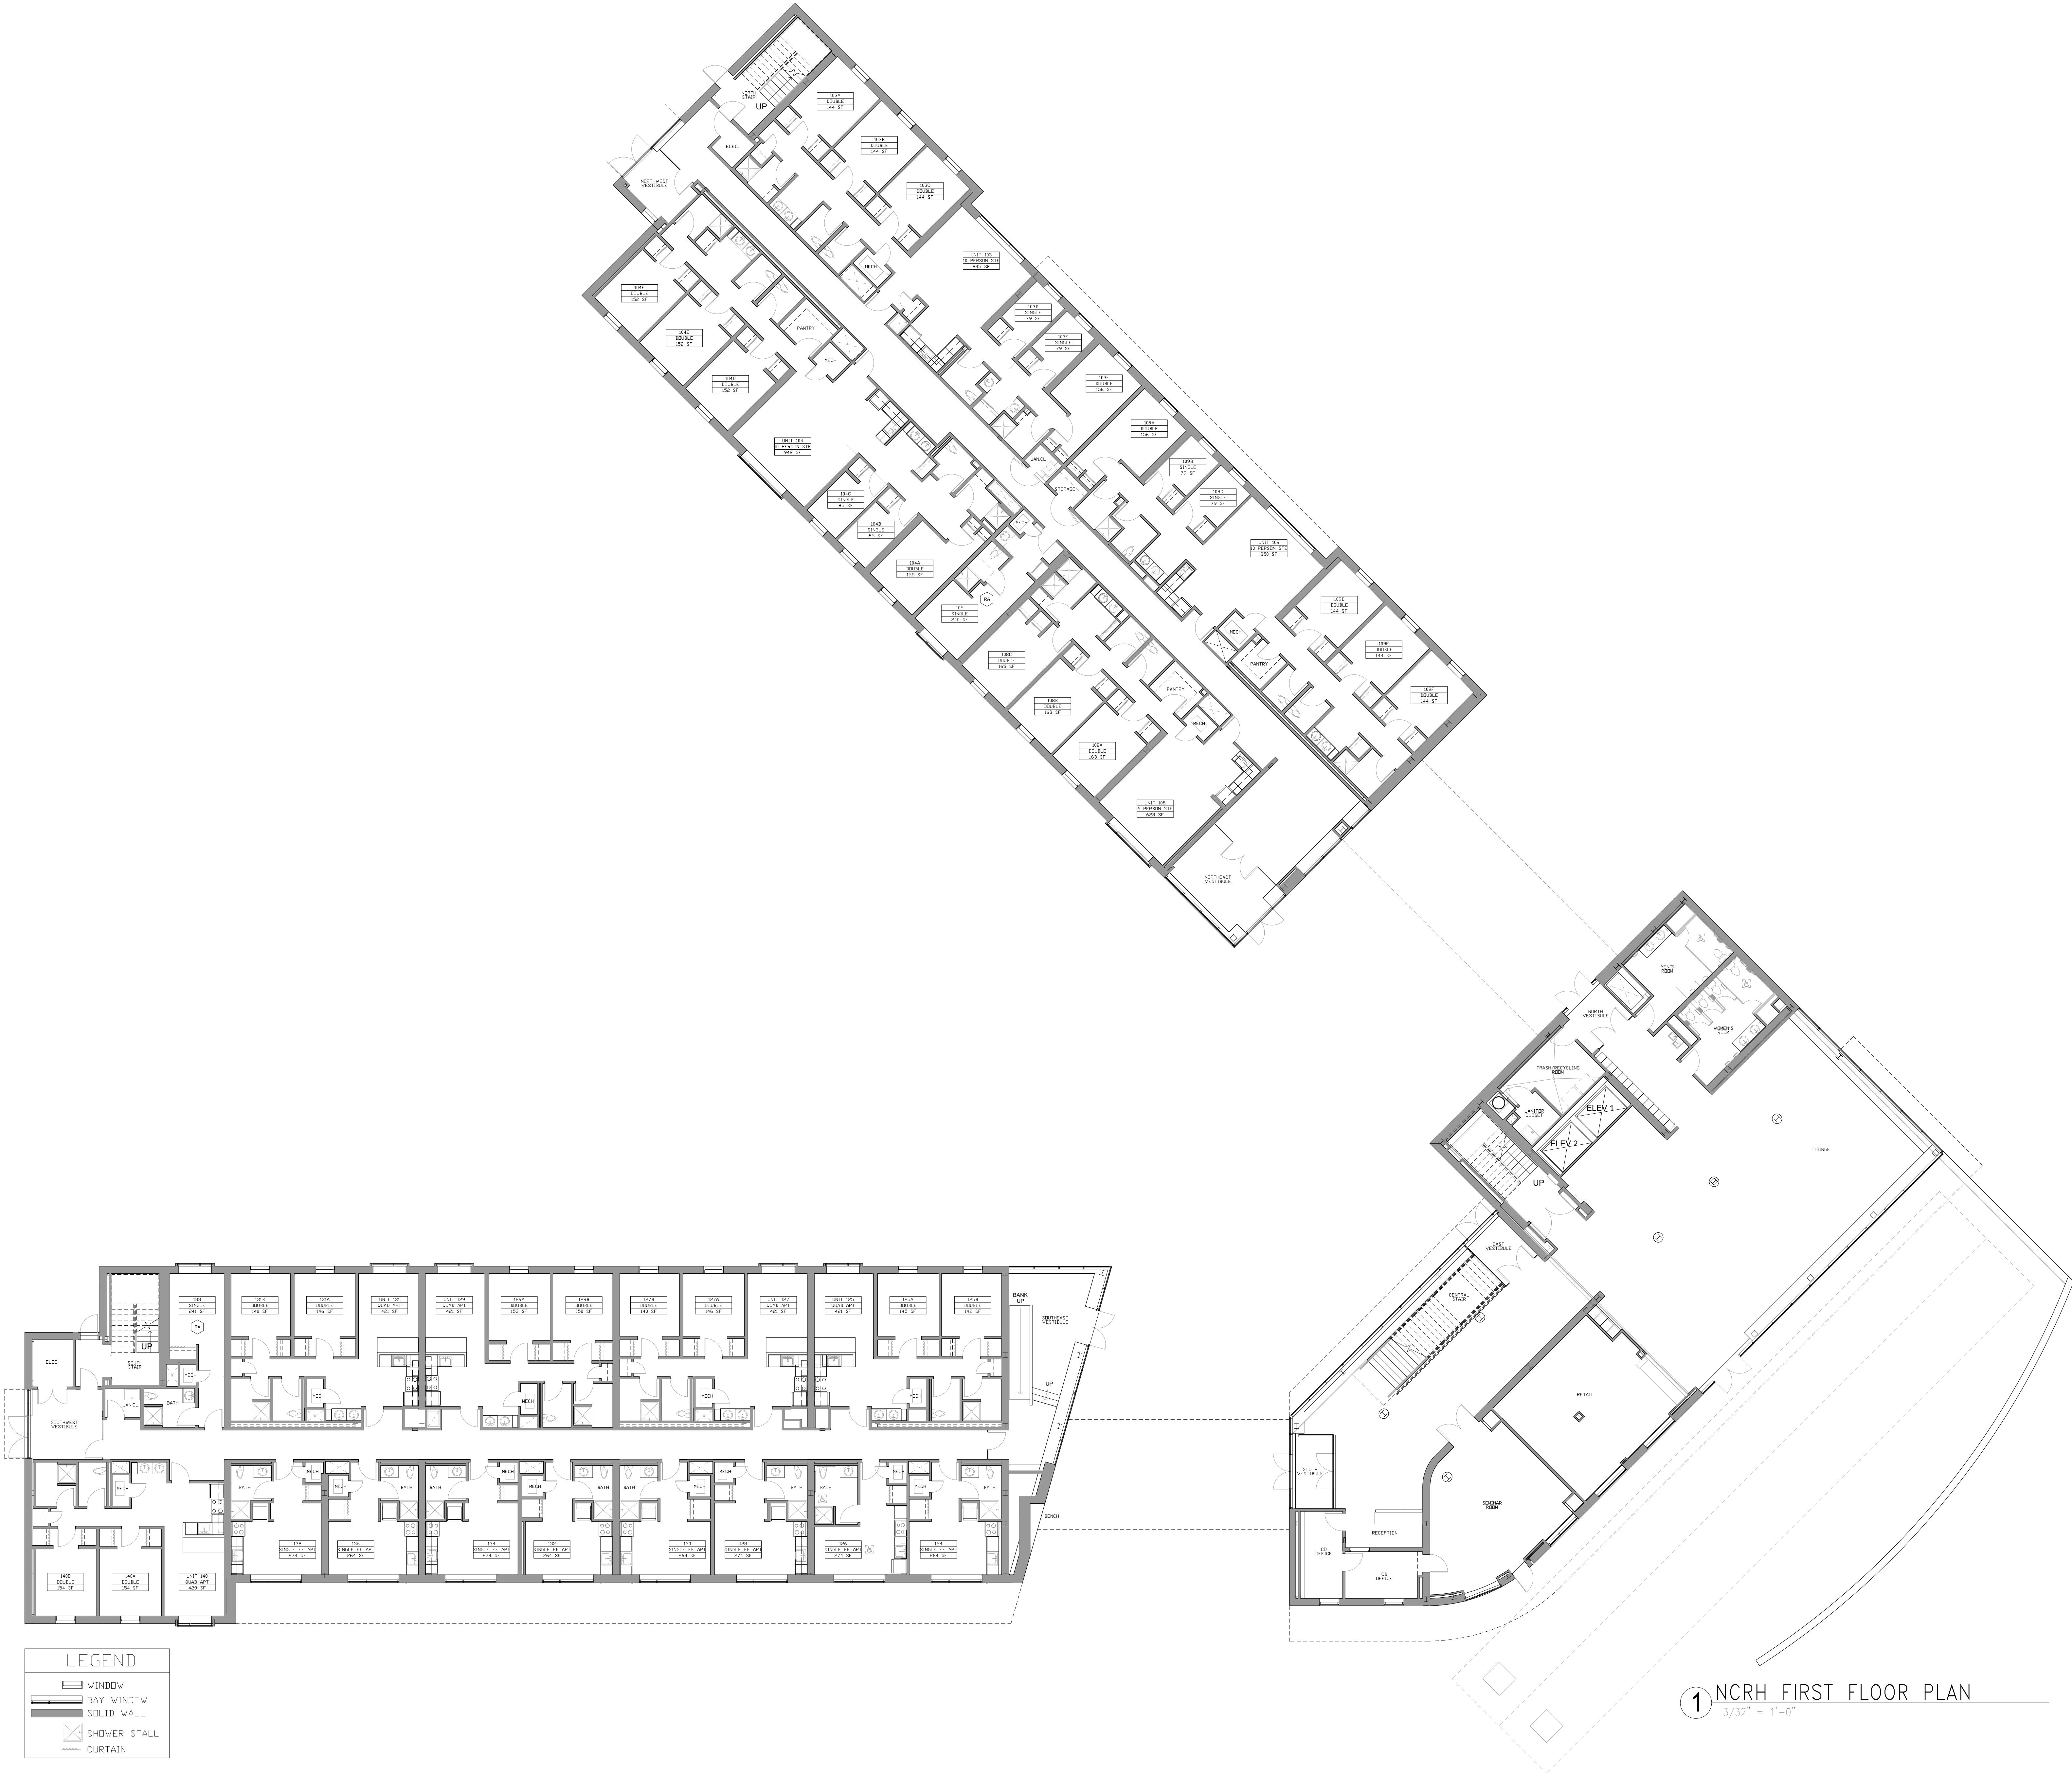

ONE OLD FERRY ROAD
BRISTOL, RI 02809

RESIDENCE HALL

STRUCTURAL ENGINEER

ODEN ENGINEERS, INC.
1224 Mineral Spring
North Providence, RI
02903
Tel: 401-424-1574
Fax: 401-424-1574

Mechanical Engineer

RIST-FROST-SHUMWAY ENGINEERING
71 Water
Street
Laconia, NH
03246

Civil Engineer

VANASSE HANGEN BRUETEMAN
1000 Main Street
Providence, RI 02903
Tel: 401-272-8100
Fax: 401-272-8100

LANDSCAPE ARCHITECT

CAROL R. JOHNSON ASSOCIATES, INC.
115 Broad
Street
Boston, MA
02110

SPECIFICATIONS

STEVEN R. M. HUGHES
1000 Main Street
Providence, RI
02903

CODE CONSULTANT

PHILIP R. BIERMAN
74 Wilmet Center
Easton, NH
03222

ELEVATOR CONSULTANT

LENN BATES
200 Westwood Plaza
Suite 100
Rockland, MA 02370
Tel: 978-961-1111
Fax: 978-961-1111

LIGHTING CONSULTANT


SCHWEPPE LIGHTING DESIGN, INC.
50 Beharrell
Street
Concord, MA
01742

ACOUSTICS CONSULTANT

CAVANAUGH TOOTH ASSOCIATES, INC.
327 E. Boston Road
Salem, MA
01970

HANDICAP CONSULTANT

CAMPBELL-MCCASKEY, INC.
85 Central Street
Salem, MA 01970
Tel: 978-961-1111
Fax: 978-961-1111

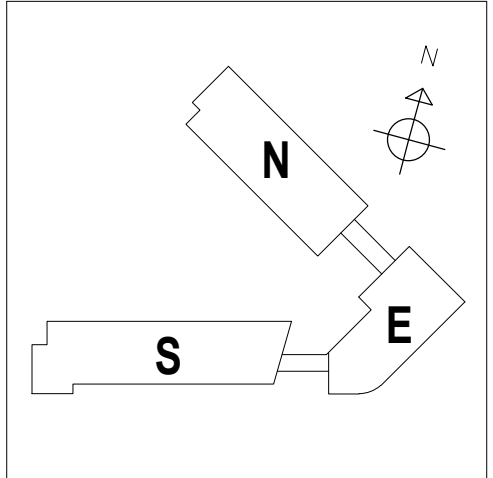

NO	ISSUE	DATE

Sheet Information

Date	154029
Job Number	FCH
Drawn	-
Checked	-
Approved	-

Title

FIRST FLOOR
OVERALL PLAN

CONSTRUCTION DOCUMENTS

Sheet

A-101